

CONSULTANT

PROFESSIONAL SEALS

WATSON COMMERCE CENTER

CITY OF APPLE VALLEY,
CALIFORNIA


WATSON LAND COMPANY
22010 South Wilmington Avenue,
Carson, California 90745
Telephone: (310) 952-6400
Fax: (310) 522-8788
1997 - 2000 Watson Land Company.
All Rights Reserved

MARK	DATE	DESCRIPTION
CD		
BID		
PC		
DD		
SD	5/1/06	SCHEMATIC DESIGN

RG A PROJECT NO:	06031.00
OWNER PROJECT NO:	00000.00
CAD FILE NAME:	06031.00.A1-03
DRAWN BY:	CF
CHK'D BY:	DR
COPYRIGHT	RG A, OFFICE OF ARCHITECTURAL DESIGN

SHEET TITLE

CONCEPTUAL SITE PLAN

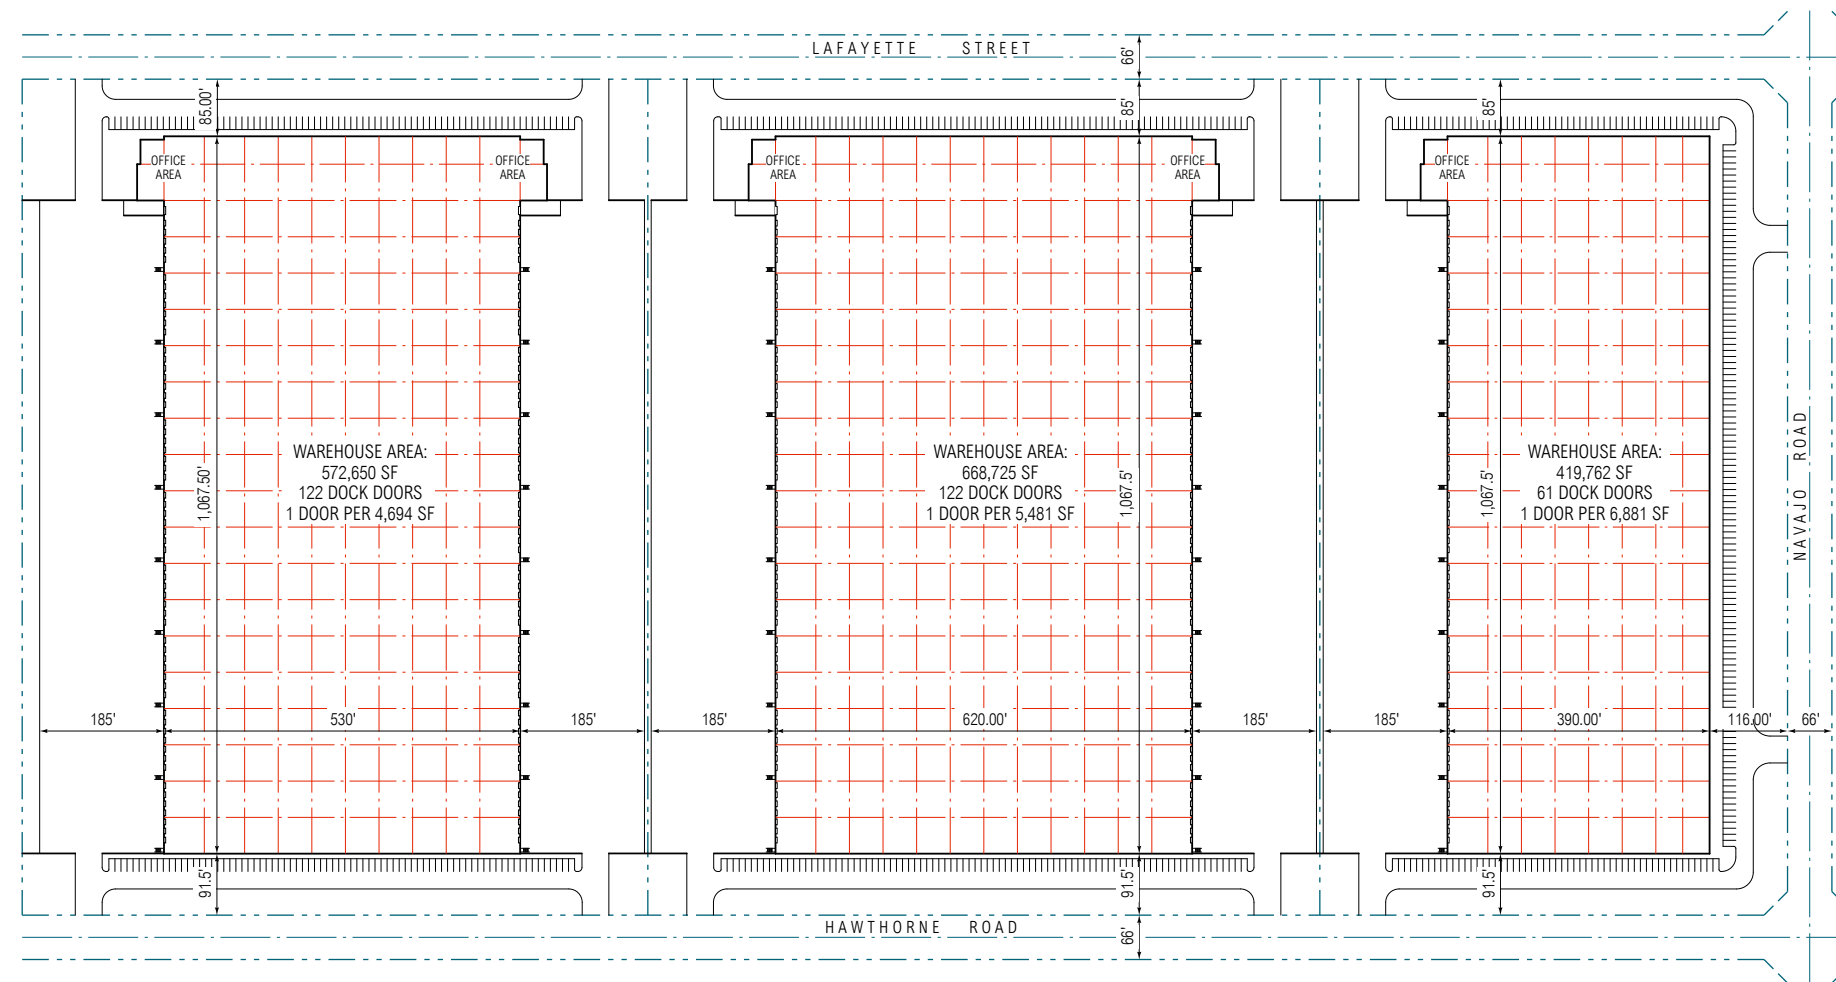

PROJECT DATA	
GROSS SITE AREA:	3,479,361 SF 79.87 AC
NET SITE AREA:	3,266,331 SF 74.98 AC
BUILDING AREA:	1,661,137 SF
LOT COVERAGE:	50.85 %

SITE PLAN - SCHEME 03 - DATED 5/2/06
SCALE: 1" = 100'-0"

