



BICKMORE AVENUE

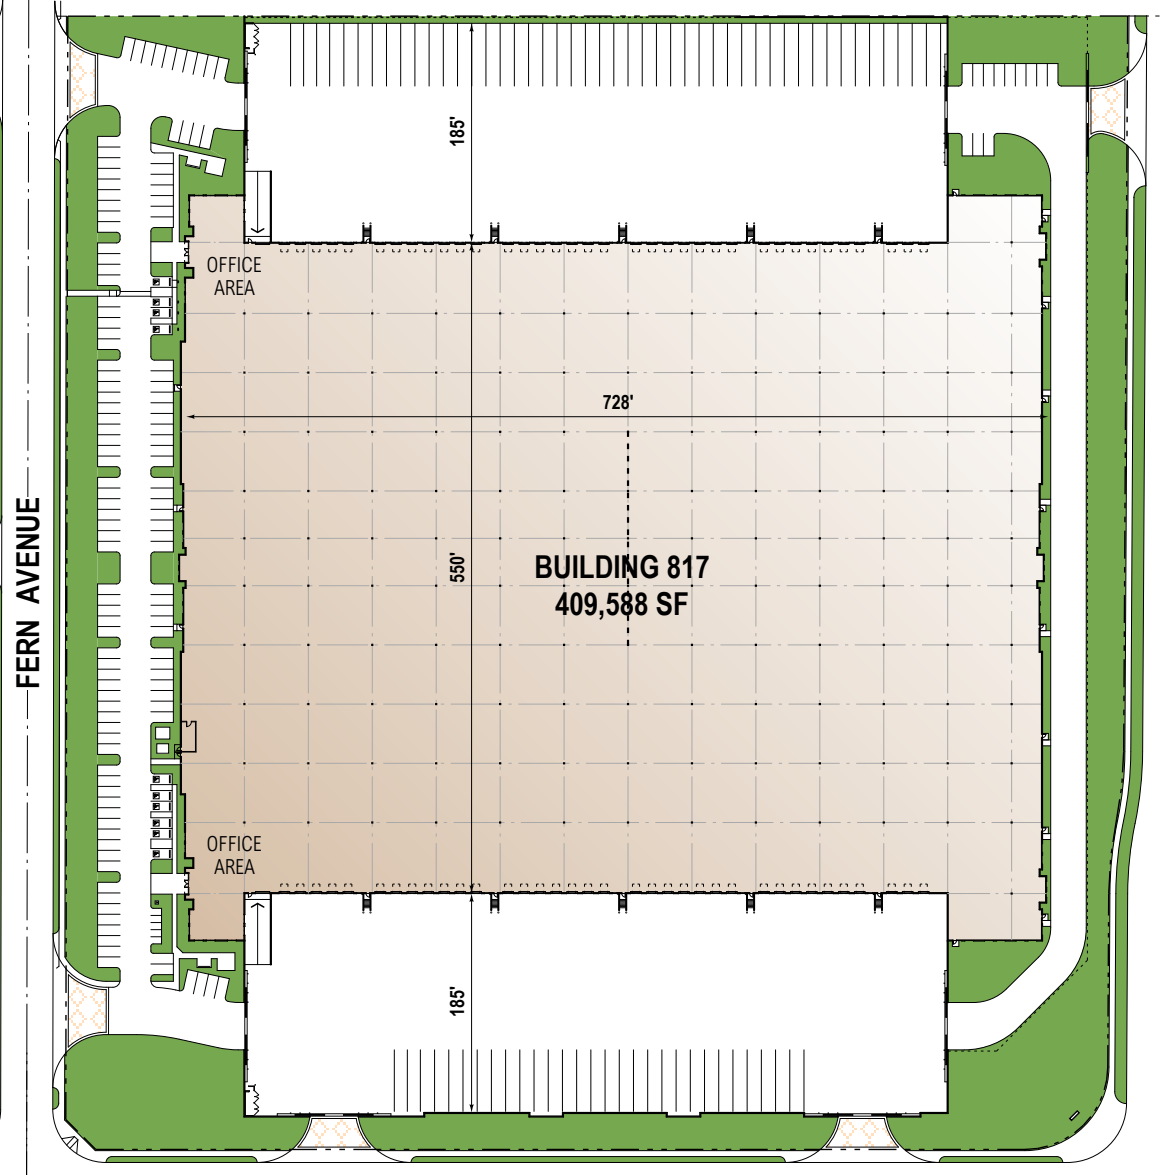

BICKMORE AVENUE

EUCLID AVENUE

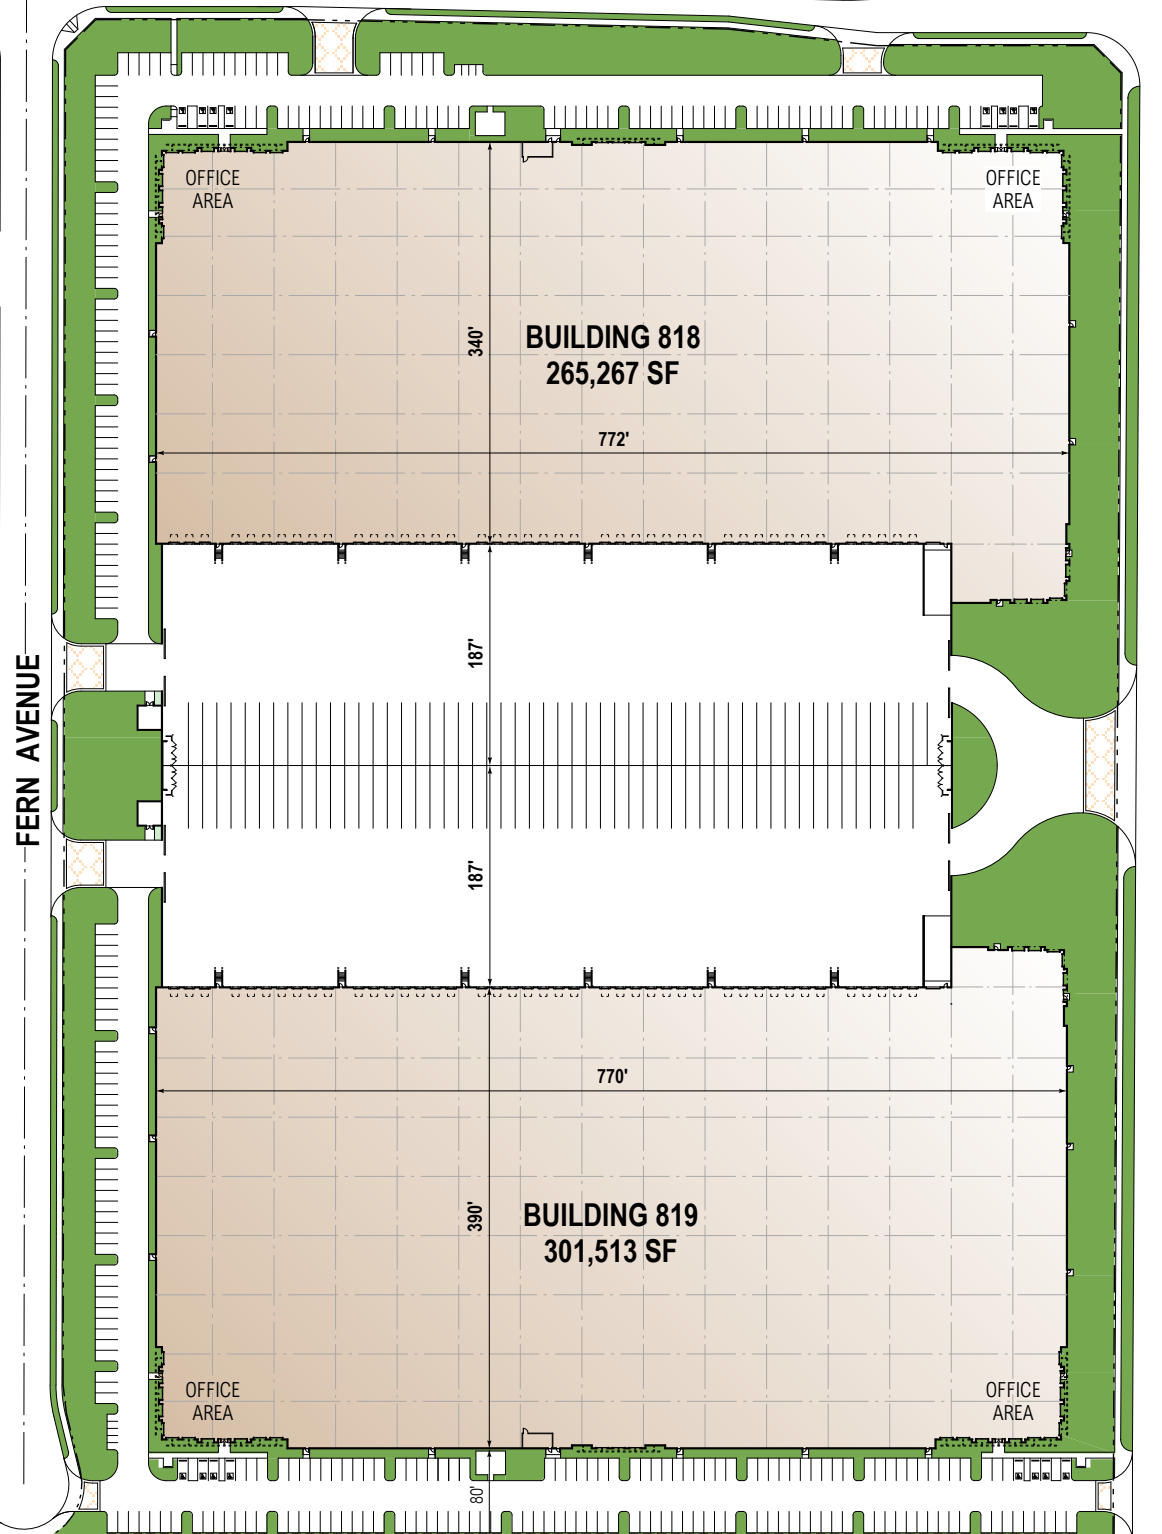

FERN AVENUE

EUCLID AVENUE

WATSON COMMERCE CENTER

BICKMORE & EUCLID AVENUE
CHINO, CALIFORNIA

SITE PLAN

SCALE: 1" = 60'-0"



WATSON LAND COMPANY

22010 South Wilmington Avenue,
Carson, California 90745
Telephone: (310) 952-6400
Fax: (310) 522-8788

RG

Office of Architectural Design

15231 Alton Parkway, Suite 200
Irvine, CA 92618

T 949-341-0920
FX 949-341-0922